


NORTH

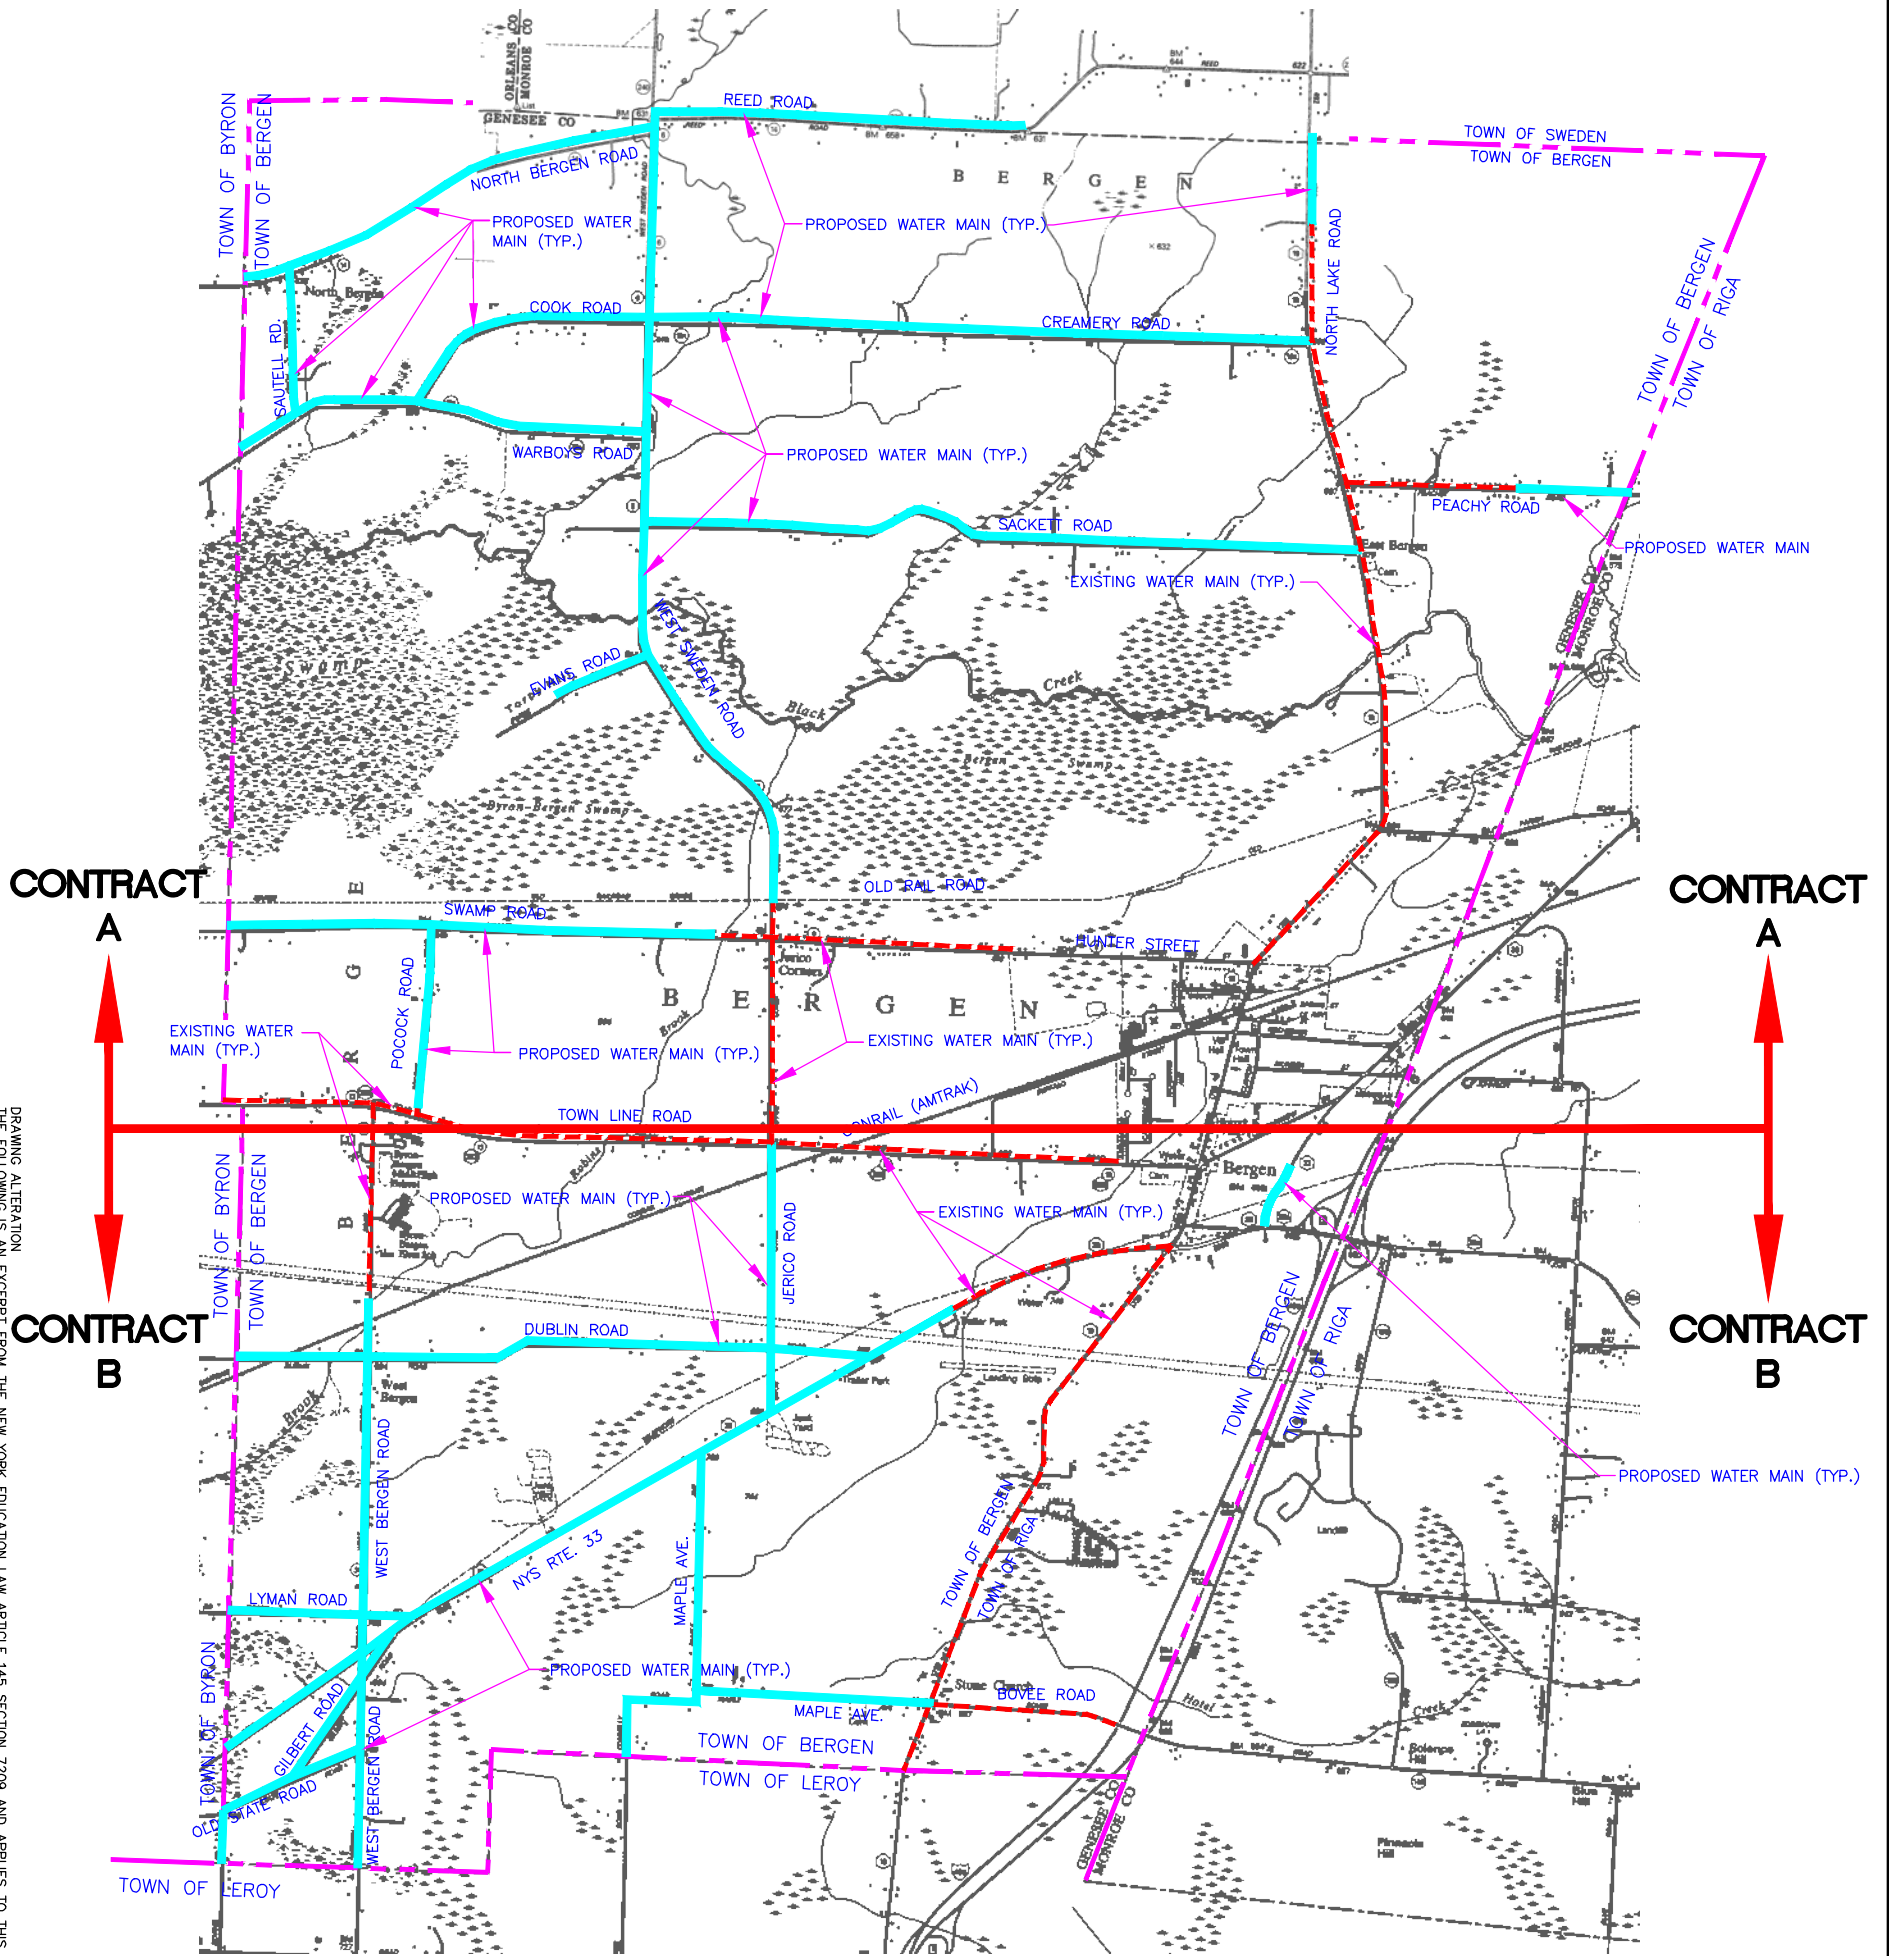

DRAWING ALTERATION  
 EXCEPT FROM THE NEW YORK EDUCATION LAW ARTICLE 145 SECTION 7209 AND APPLIES TO THIS DRAWING.  
 IT IS A VIOLATION OF THIS LAW FOR ANY PERSON UNLESS HE IS ACTING UNDER THE DIRECTION OF A LICENSED PROFESSIONAL ENGINEER OR LAND SURVEYOR TO ALTER AN ITEM  
 IN ANY WAY. IF AN ITEM BEARING THE SEAL OF AN ENGINEER OR LAND SURVEYOR IS ALTERED, THE ALTERING ENGINEER OR LAND SURVEYOR SHALL AFFIX TO THE ITEM HIS SEAL  
 AND THE NOTATION "ALTERED BY HIS SIGNATURE AND THE DATE OF SUCH ALTERATION AND A SPECIFIC DESCRIPTION OF THE ALTERATION".

Sheet No. **1** of **1**  
 Project No. **020218003**

**MRB group**  
 Engineering, Architecture & Surveying, D.P.C.  
 The Culver Road Armory, 145 Culver Road, Suite 160, Rochester, New York 14620  
 Phone: 585-381-9250  
[www.mrbgroup.com](http://www.mrbgroup.com)

Drawn By: **JBL**  
 Checked By: **PRC**  
 Scale: **N.T.S.**  
 Date: **04-06-21**

Project Title:  
**WATER IMPROVEMENT BENEFIT AREA No.1  
 TOWN OF BERGEN  
 GENESEE COUNTY, NEW YORK**  
 Drawing Title:  
**DELINATION OF CONTRACTS**

No.	REVISIONS AND DESCRIPTIONS	BY	DATE

Copyright © 2021 MRB GRAY Engineers LLC. All Rights Reserved