


WORK COMPLETED AS OF 10/19/2022

NORTH

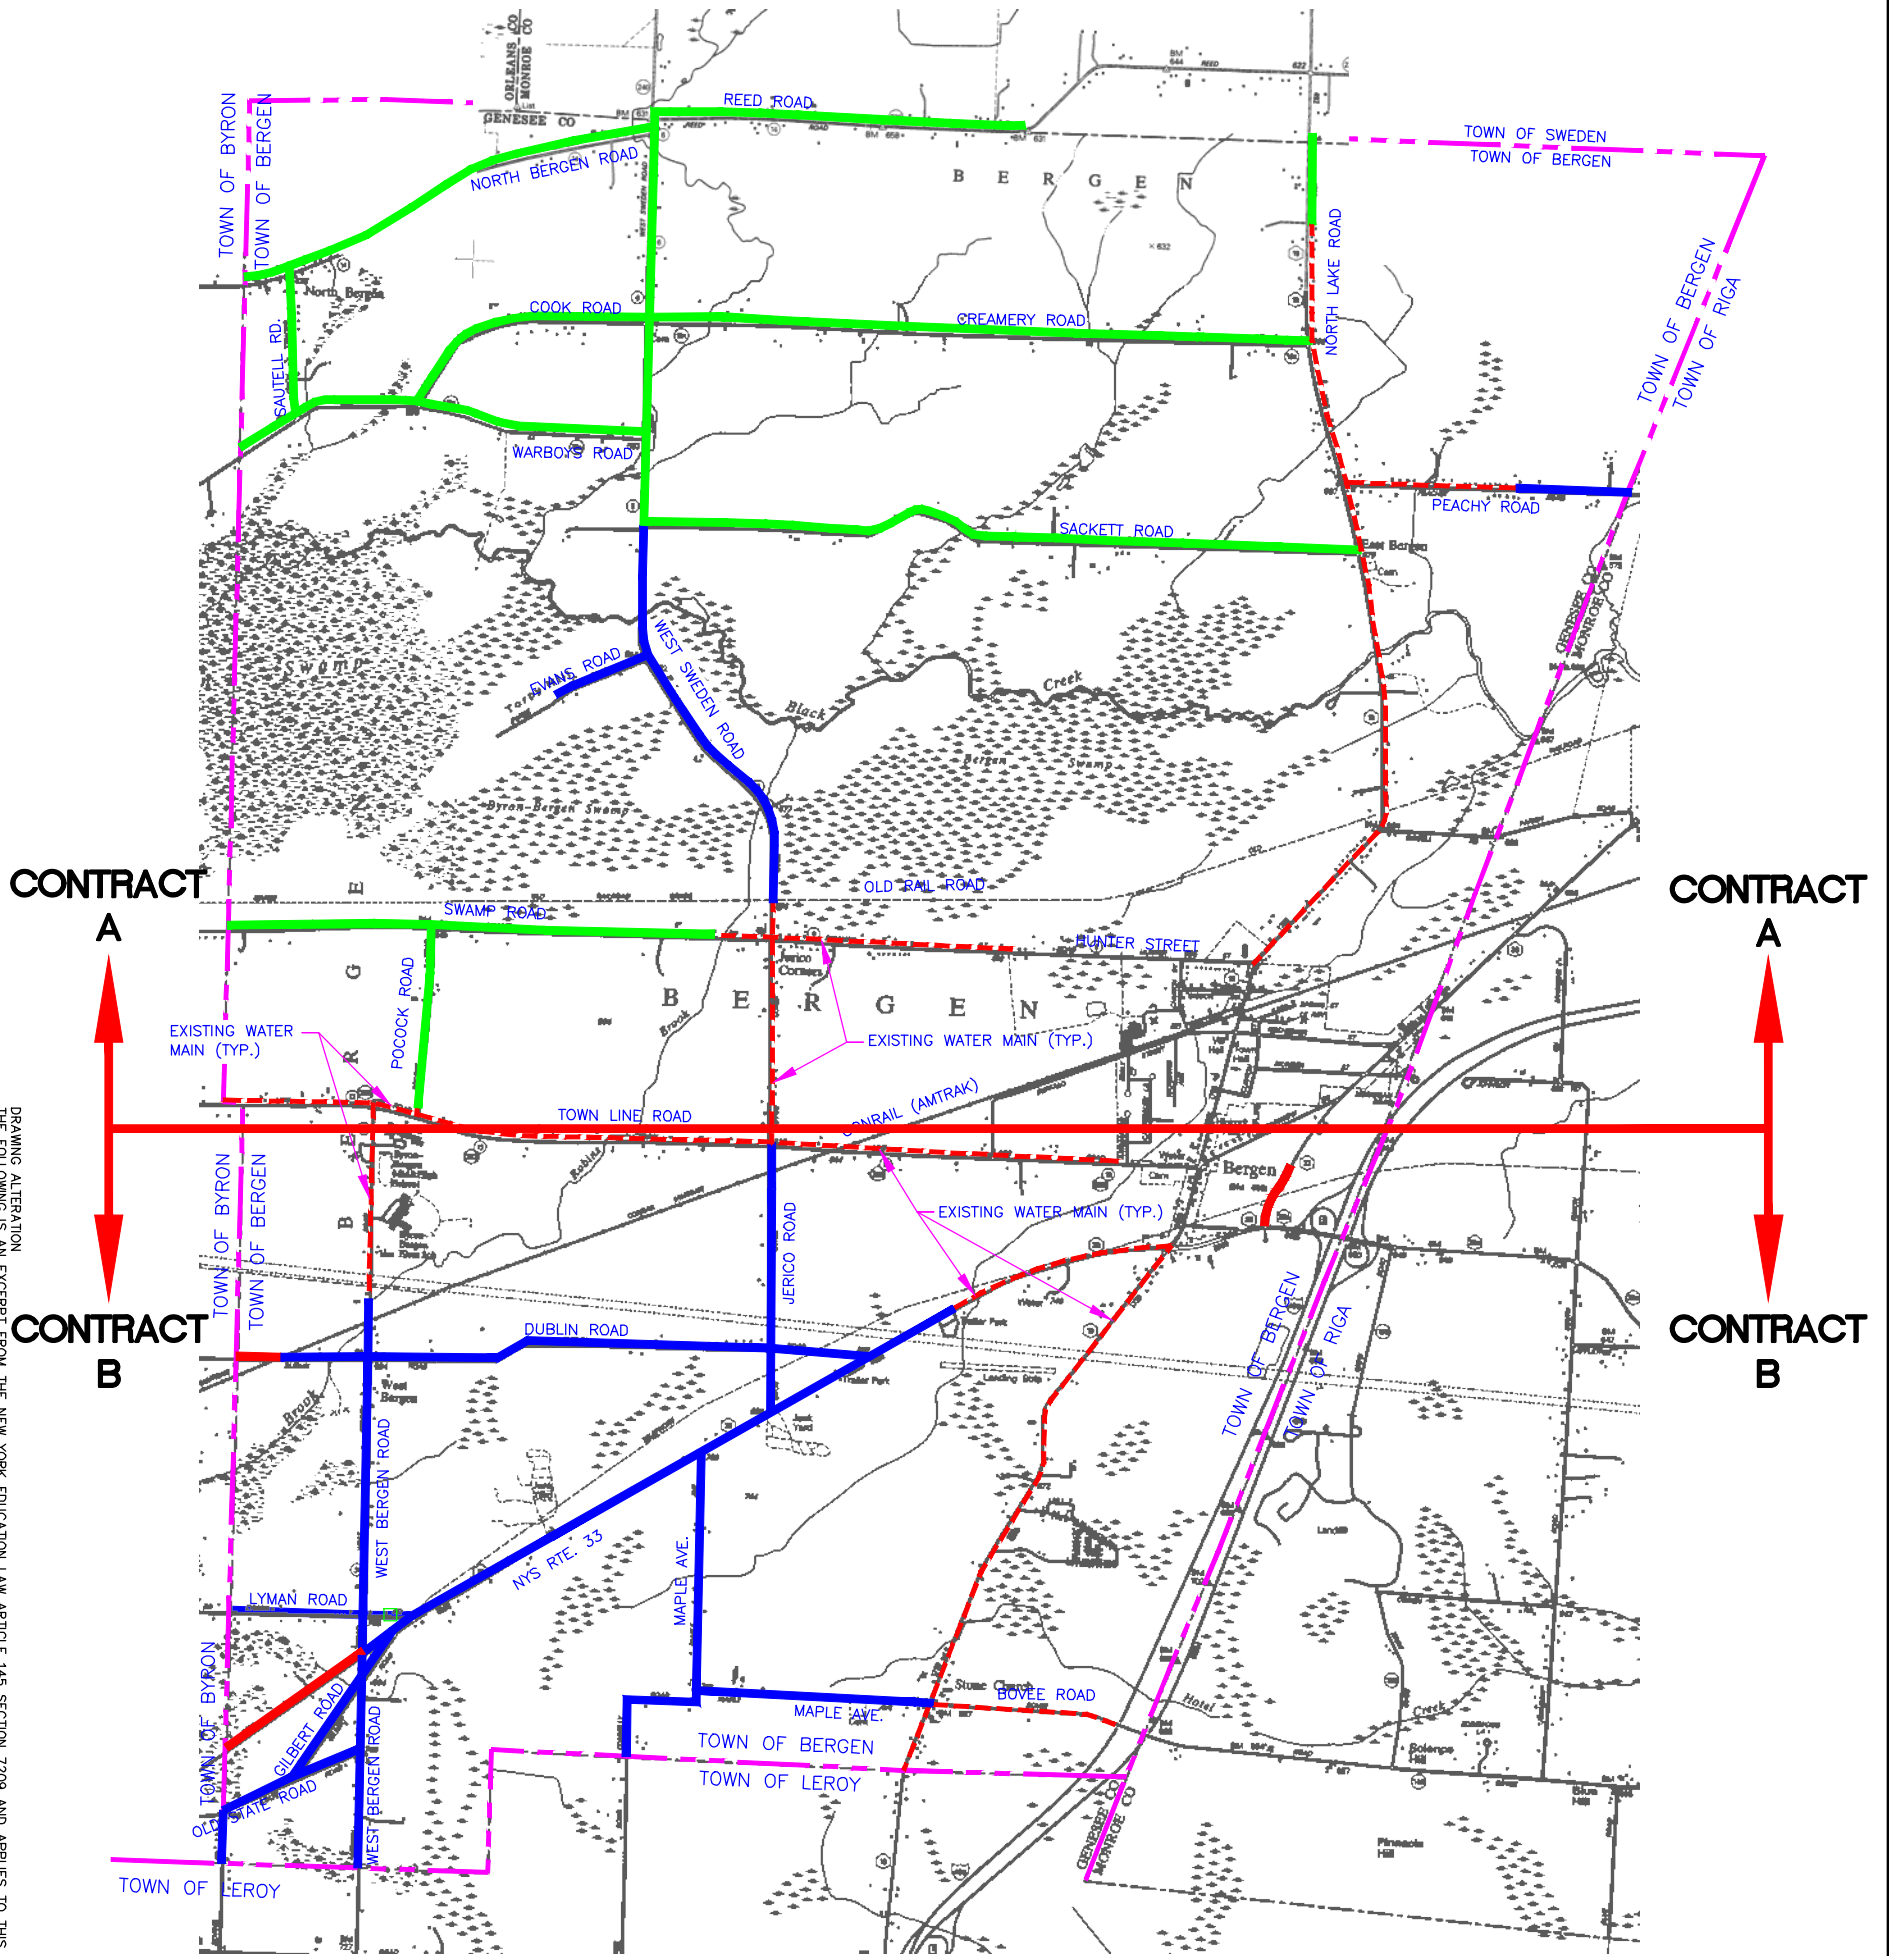

LEGEND

- PROPOSED WATER MAIN
- WATER MAIN INSTALLED
- WATER MAIN IN SERVICE

DRAWING ALTERATION
 THE FOLLOWING IS AN EXCERPT FROM THE NEW YORK EDUCATION LAW ARTICLE 145 SECTION 7209 AND APPLIES TO THIS DRAWING.
 IT IS A VIOLATION OF THIS LAW FOR ANY PERSON UNLESS HE IS ACTING UNDER THE DIRECTION OF A LICENSED PROFESSIONAL ENGINEER OR LAND SURVEYOR TO ALTER AN ITEM IN ANY WAY. IF AN ITEM BEARING THE SEAL OF AN ENGINEER OR LAND SURVEYOR IS ALTERED, THE ALTERING ENGINEER OR LAND SURVEYOR SHALL AFFIX TO THE ITEM HIS SEAL AND THE NOTATION "ALTERED BY HIS SIGNATURE AND THE DATE OF SUCH ALTERATION AND A SPECIFIC DESCRIPTION OF THE ALTERATION".

Sheet No. 1 of 1	<p>Engineering, Architecture & Surveying, D.P.C. The Culver Road Army, 145 Culver Road, Suite 160, Rochester, New York 14620 Phone: 585-381-9250 www.mrbgroup.com</p>	Drawn By: JBL Checked By: SDM Scale: N.T.S. Date: 10-19-22	Project Title: WATER IMPROVEMENT BENEFIT AREA No.1 TOWN OF BERGEN GENESEE COUNTY, NEW YORK Drawing Title: WORK COMPLETED TO DATE	<table border="1" style="width: 100%; border-collapse: collapse;"> <thead> <tr> <th>No.</th> <th>REVISIONS AND DESCRIPTIONS</th> <th>BY</th> <th>DATE</th> </tr> </thead> <tbody> <tr><td> </td><td> </td><td> </td><td> </td></tr> <tr><td> </td><td> </td><td> </td><td> </td></tr> <tr><td> </td><td> </td><td> </td><td> </td></tr> <tr><td> </td><td> </td><td> </td><td> </td></tr> </tbody> </table> <p style="font-size: small; text-align: center;">Copyright © 2022 MRB Group All Rights Reserved</p>	No.	REVISIONS AND DESCRIPTIONS	BY	DATE																
No.	REVISIONS AND DESCRIPTIONS	BY	DATE																					